

NGF 168.33 (+6.67)

NGF 166.33 (+4.67)
NGF 166.11 (+4.45)


brise soleil bois sur ossature
ditto brise soleil salle de sport

NGF 164.16 (+2.50)

potreau brique forraine conservé

NGF 161.64 (-0.02)

+0.00 sol fini 161.66 ngf

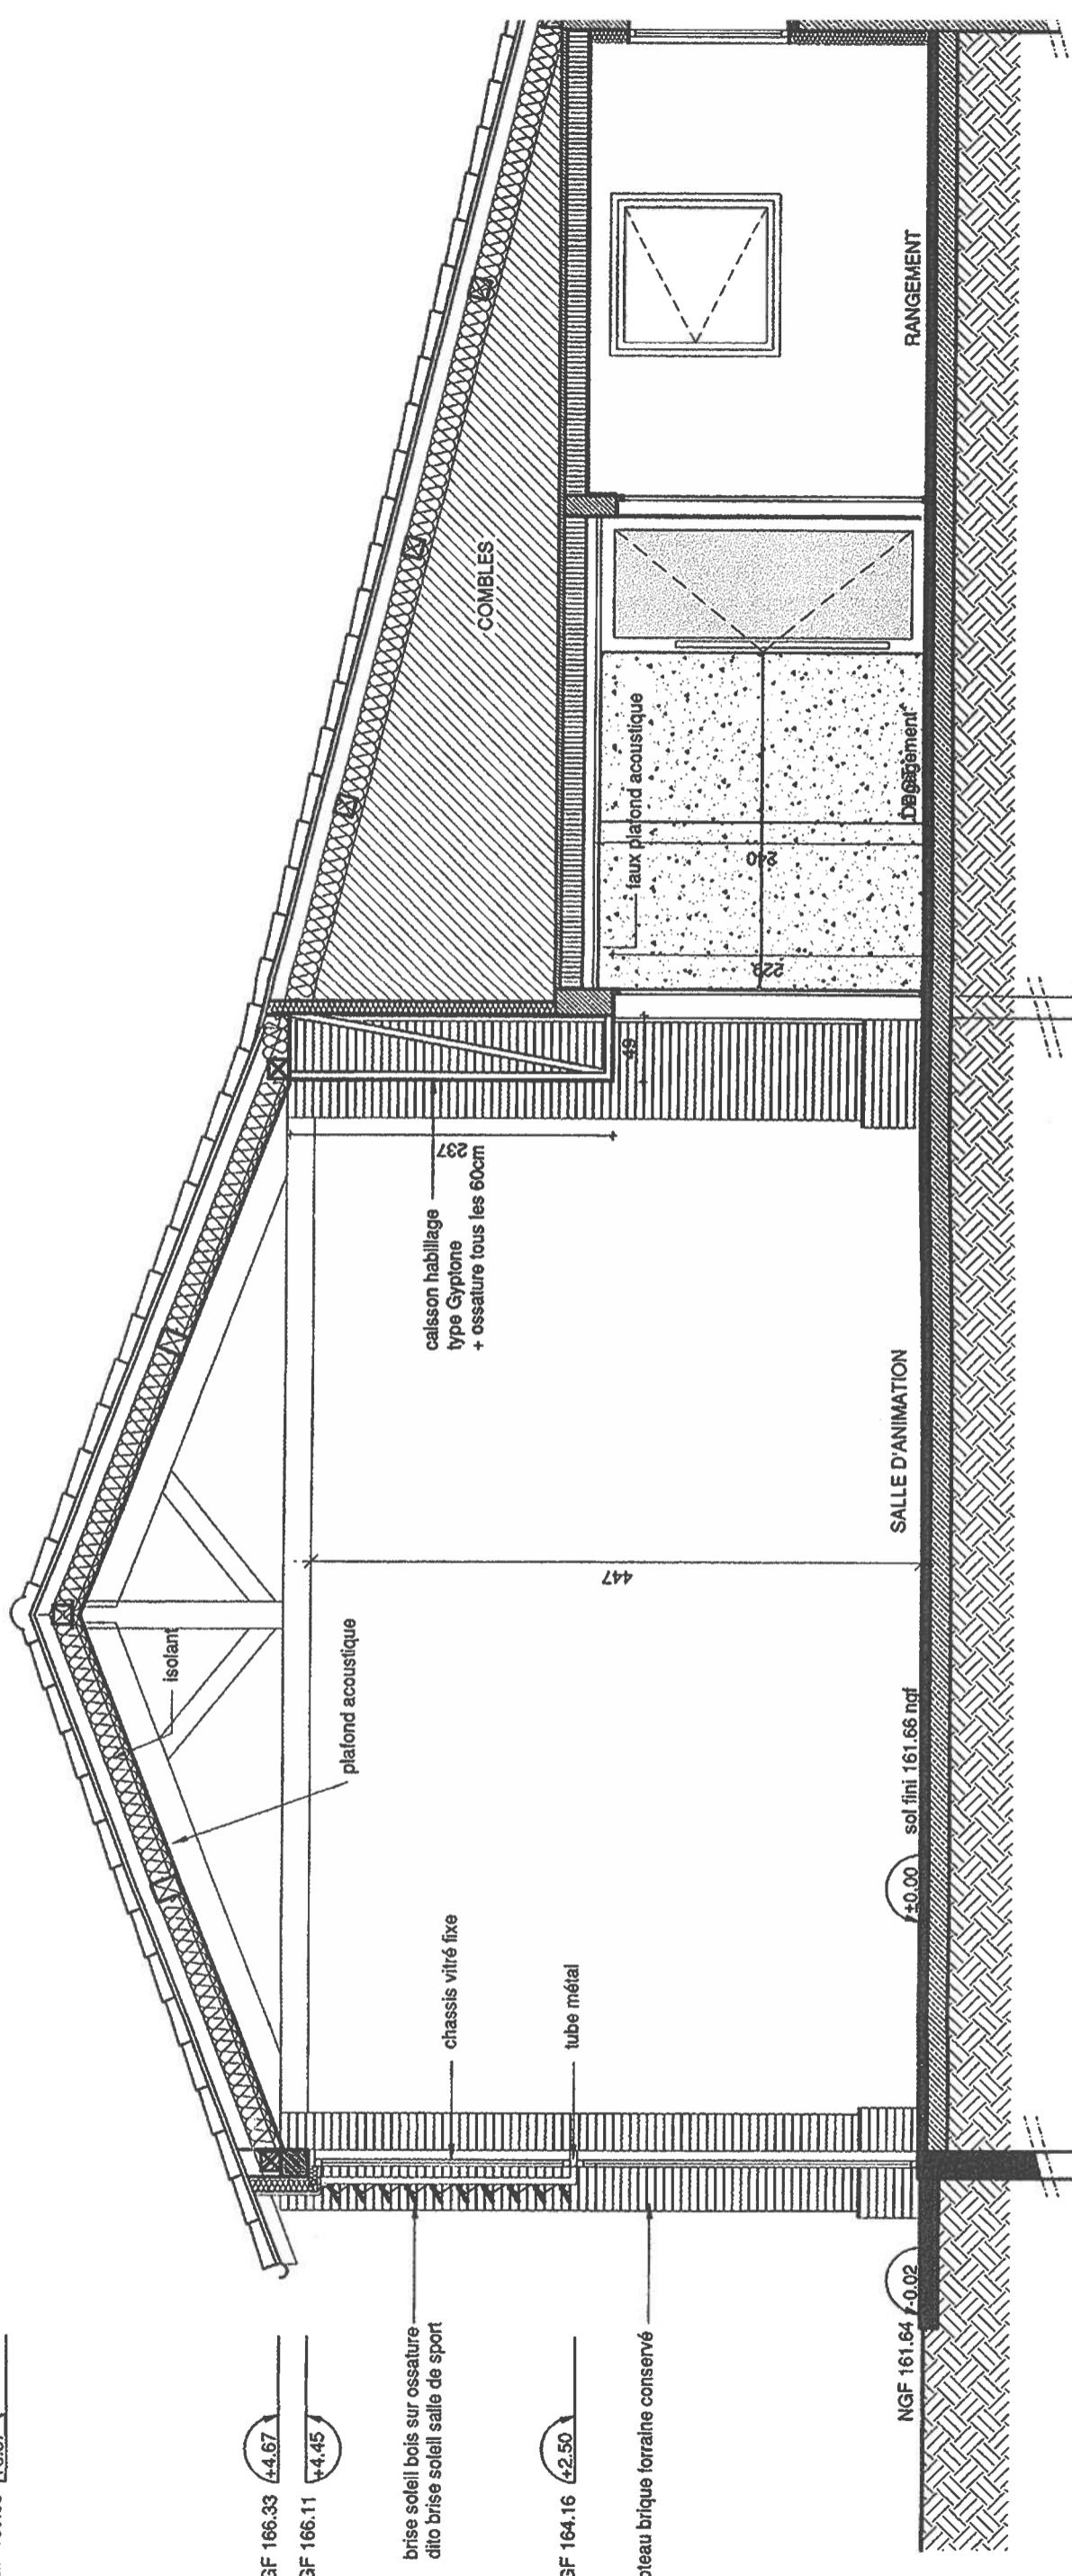

COUPE BB